
## Finished Floor Level

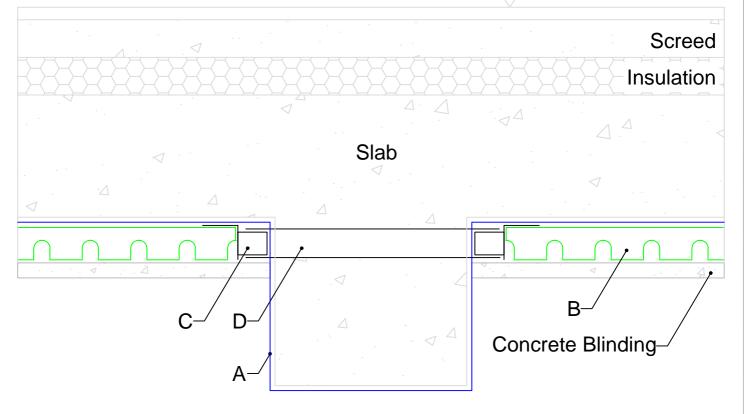

## Materials :-

Refer to Cordek technical data sheets for full detailed material specification

- A. Cordek VOC/Gas Resistant
- Membrane System B. Cordek Ventform
- C. Cordek Pipe/Sleeved Vent Connector (CGV-002)
- D. Cordek Solid or Twin Wall Pipe (CGV-003 or CGV-004)

## Notes :-

- This detail is issued for guidance purposes only, with final approval required from the designer
- Do not scale from drawing, use dimensions provided
- All laps and junctions must be fully sealed with appropriate welding techniques or jointing system
- The intended construction sequence should be considered prior to selection of the appropriate Cordek standard detail to ensure that installation is practical and achievable
- In accordance with BS8102:2009, should hydrostatic water pressure be a risk, additional waterproofing methods should be considered.

## Standard Detail



Tel: 01403 799600

Email: techsupport@cordek.com

Drg. Title: Cordek VOC/Ground Gas Venting

- Internal Ground Beam

Drawn: SC

Date: 08.07.15 Scale: NTS

Drg. No. ENG/GP/VENT/05

Rev. A